

**1st FLOOR PLAN**

SCALE: 1/4" = 1'0"  
745 sq. ft.

SHEET:

**1**

SHEET SIZE:

8 1/2" x 11"


DATE:

3/14/2023

DESIGN OPTION FOR:

**ZEPHYR TOWNHOUSES**



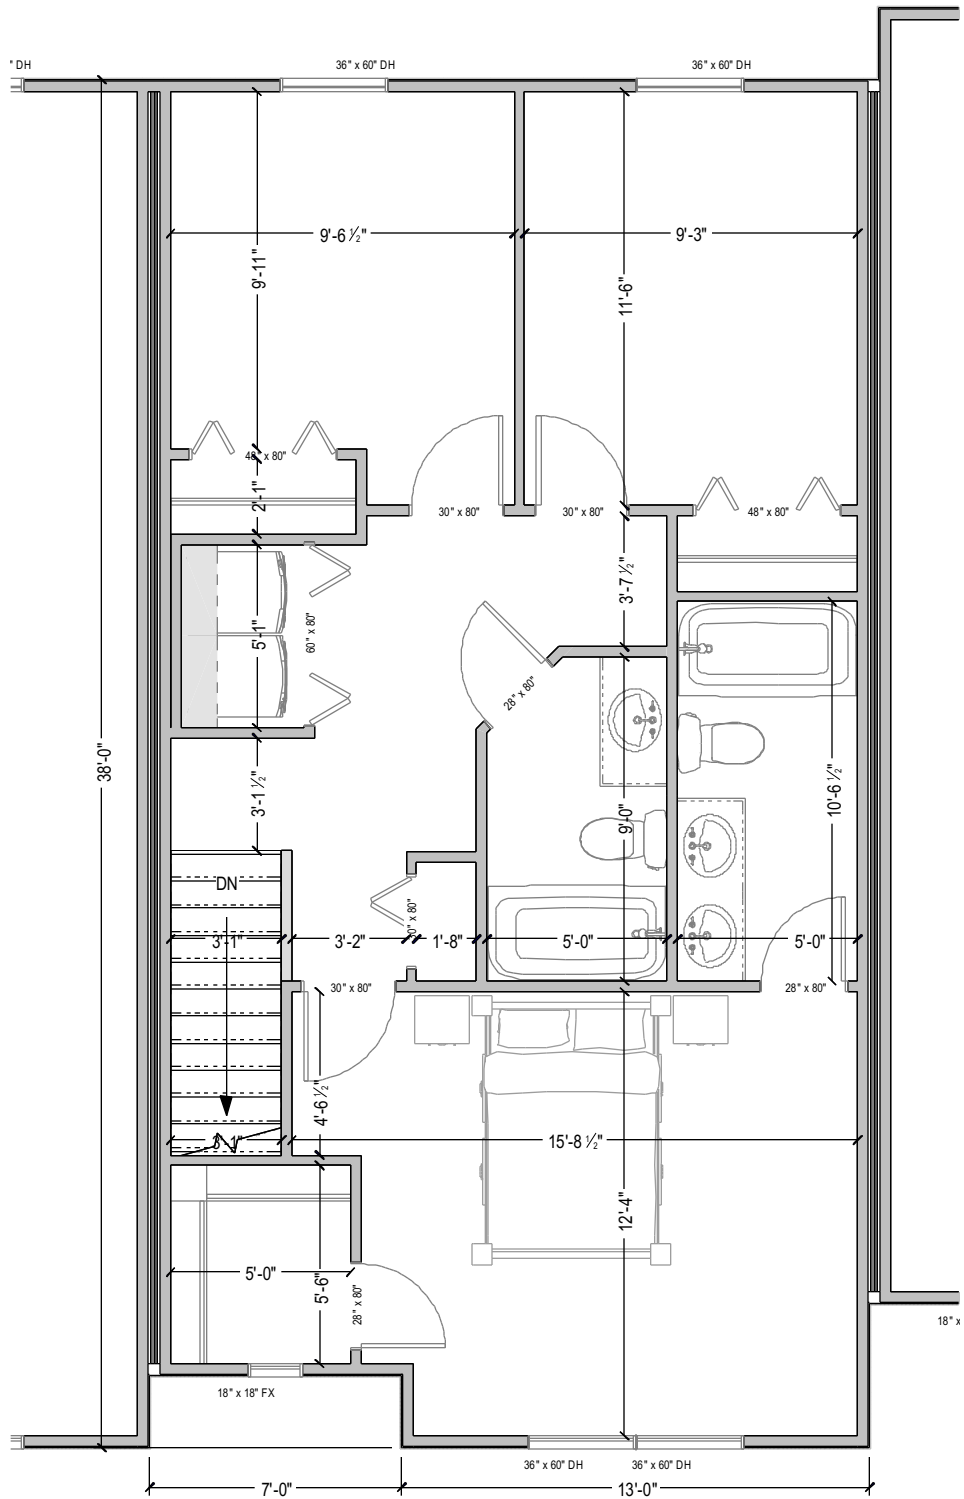

**2nd FLOOR PLAN**

SCALE: 1/4" = 1'0"  
745 sq. ft.

SHEET:

**2**

SHEET SIZE:

8 1/2" x 11"

DATE:

3/14/2023

DESIGN OPTION FOR:

**ZEPHYR TOWNHOUSES**

